




FRONT ELEVATION

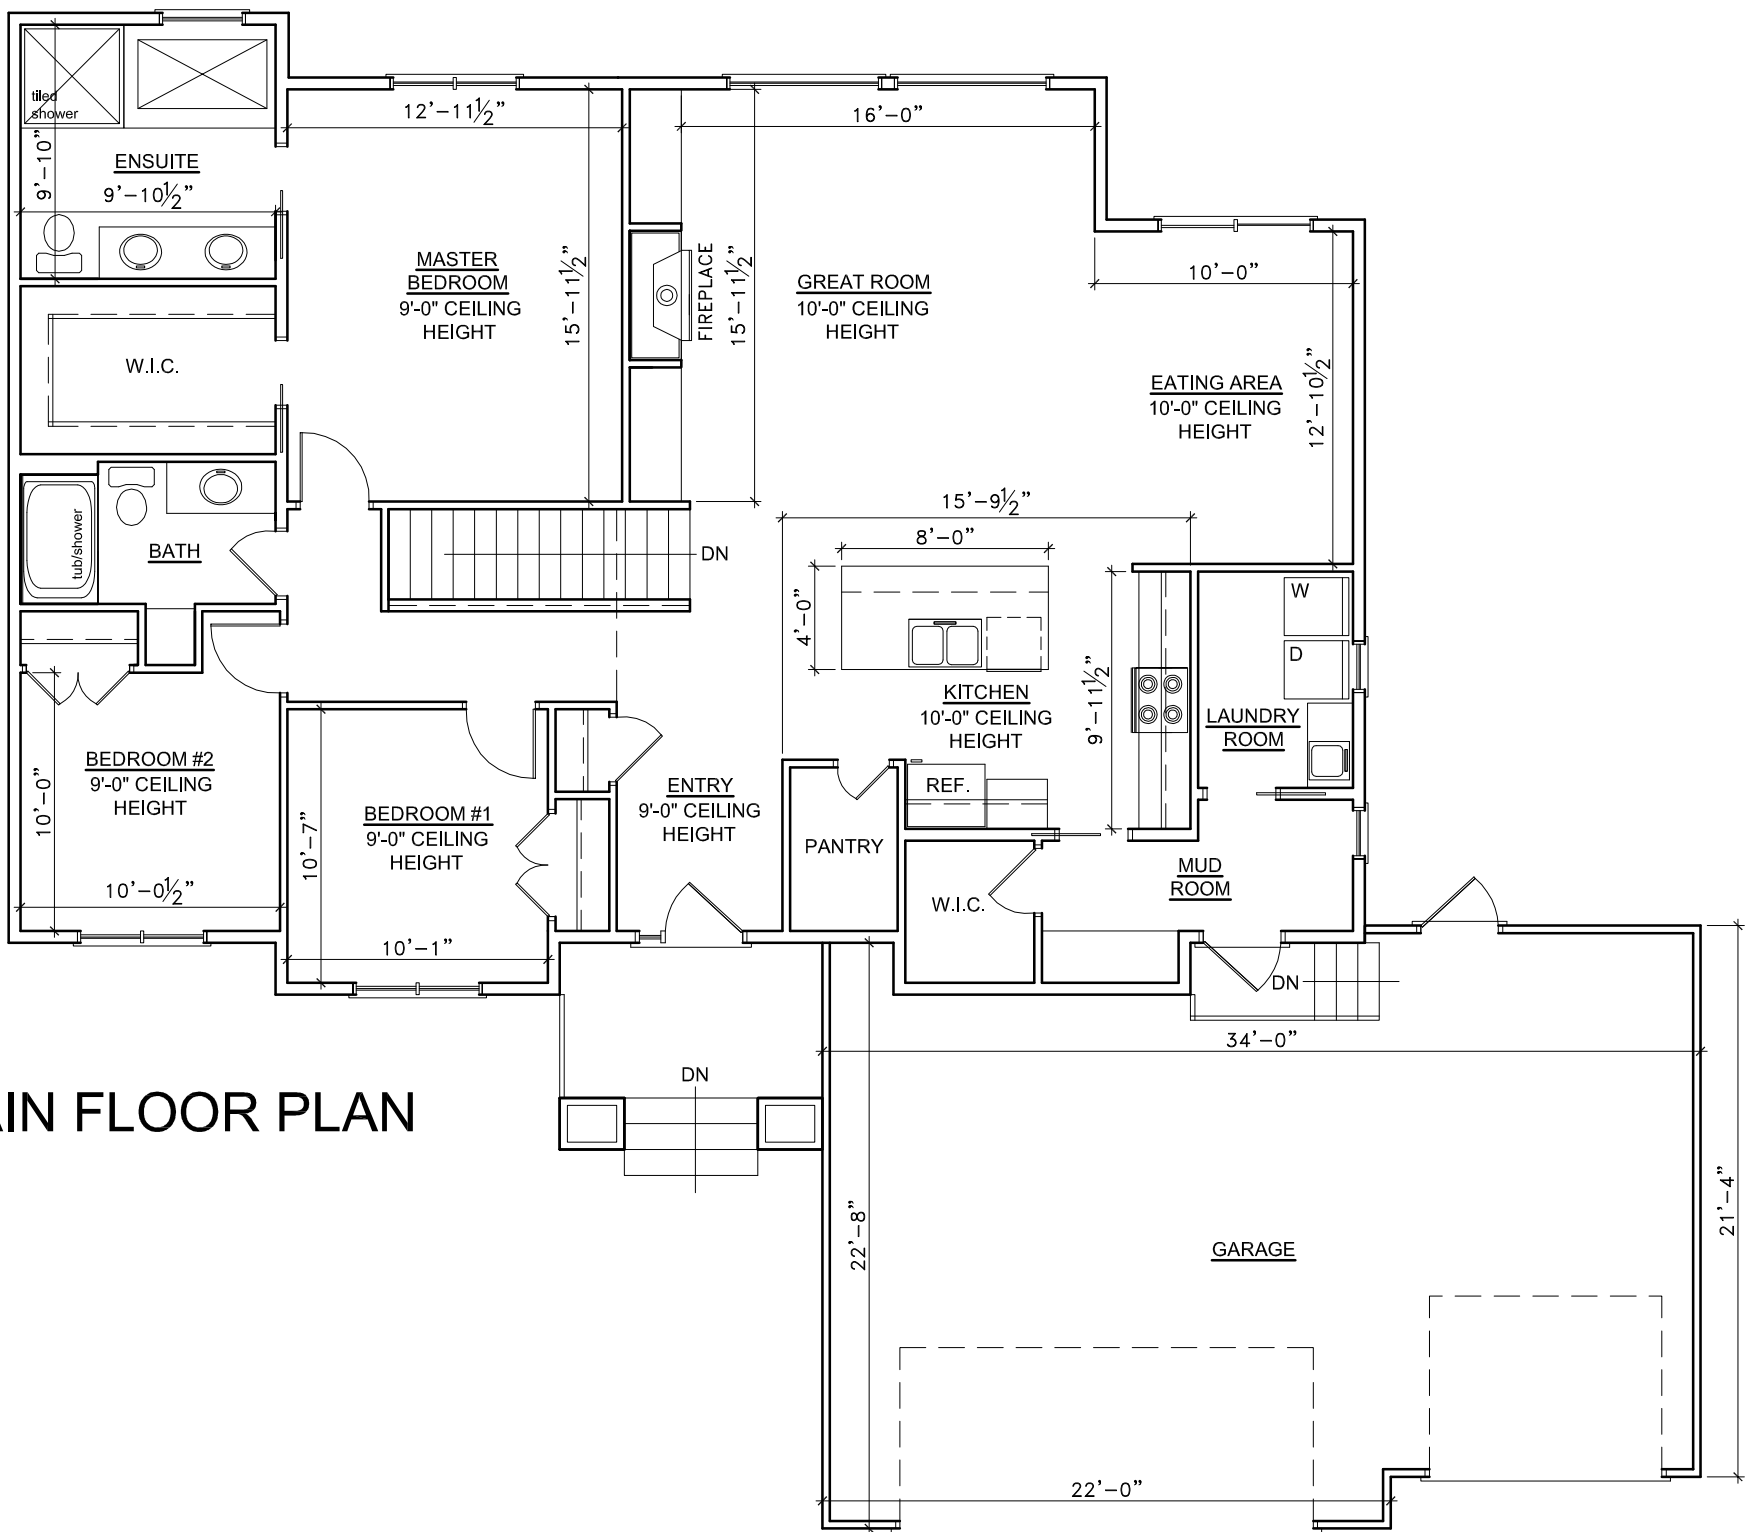

MAIN FLOOR PLAN